


HVAC INSTALLATION PROJECT

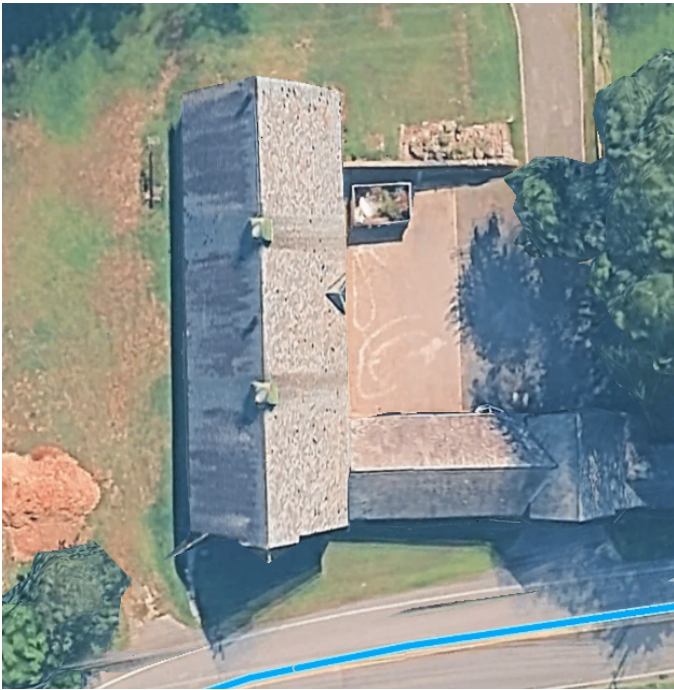

CLIENT, PROPERTY OR OWNER INFORMATION:

2A Lloyd Lane,
Lloyd Harbor, NY

DESIGN CONSULTANT:



HUNTINGTON AIR CONDITIONING
223 WALL STREET,
#290
HUNTINGTON, NY 11743

CONTRACTOR OR VENDOR:



HUNTINGTON AIR CONDITIONING
223 WALL STREET,
#290
HUNTINGTON, NY 11743

LEGAL NOTES:

"It is aviolation of the state education law for any person, unless he or she is acting under the direction of a licensed professional engineer to alter an item in any way, on this drawing and/or in this specification in any way. If any such item is altered, the altering engineer shall affix to the item his or her seal and the notation 'altered by' followed by his or her signature and the date of such alteration, and a specific description of the alteration."

Any errors and omissions in the drawing are to bechecked by the general contractor and relayed to the architect/EOB.

Do not scale drawings.
All work shall comply with the local building code(s)
and with requirements of the local AHI.

REV.	DATE	DESCRIPTION

PROJECT NAME:

HVAC Installation
Mechanical / HVAC

SHEET TITLE:

HVAC INSTALLATION PROJECT


PROJECT NUMBER:

SCALE: AS NOTED
DRAWN BY: AL GORE 516 220 2220
CHECKED BY:

KEY PLAN:

M-1

MAIN FLOOR – EXISTING DIMENSIONS

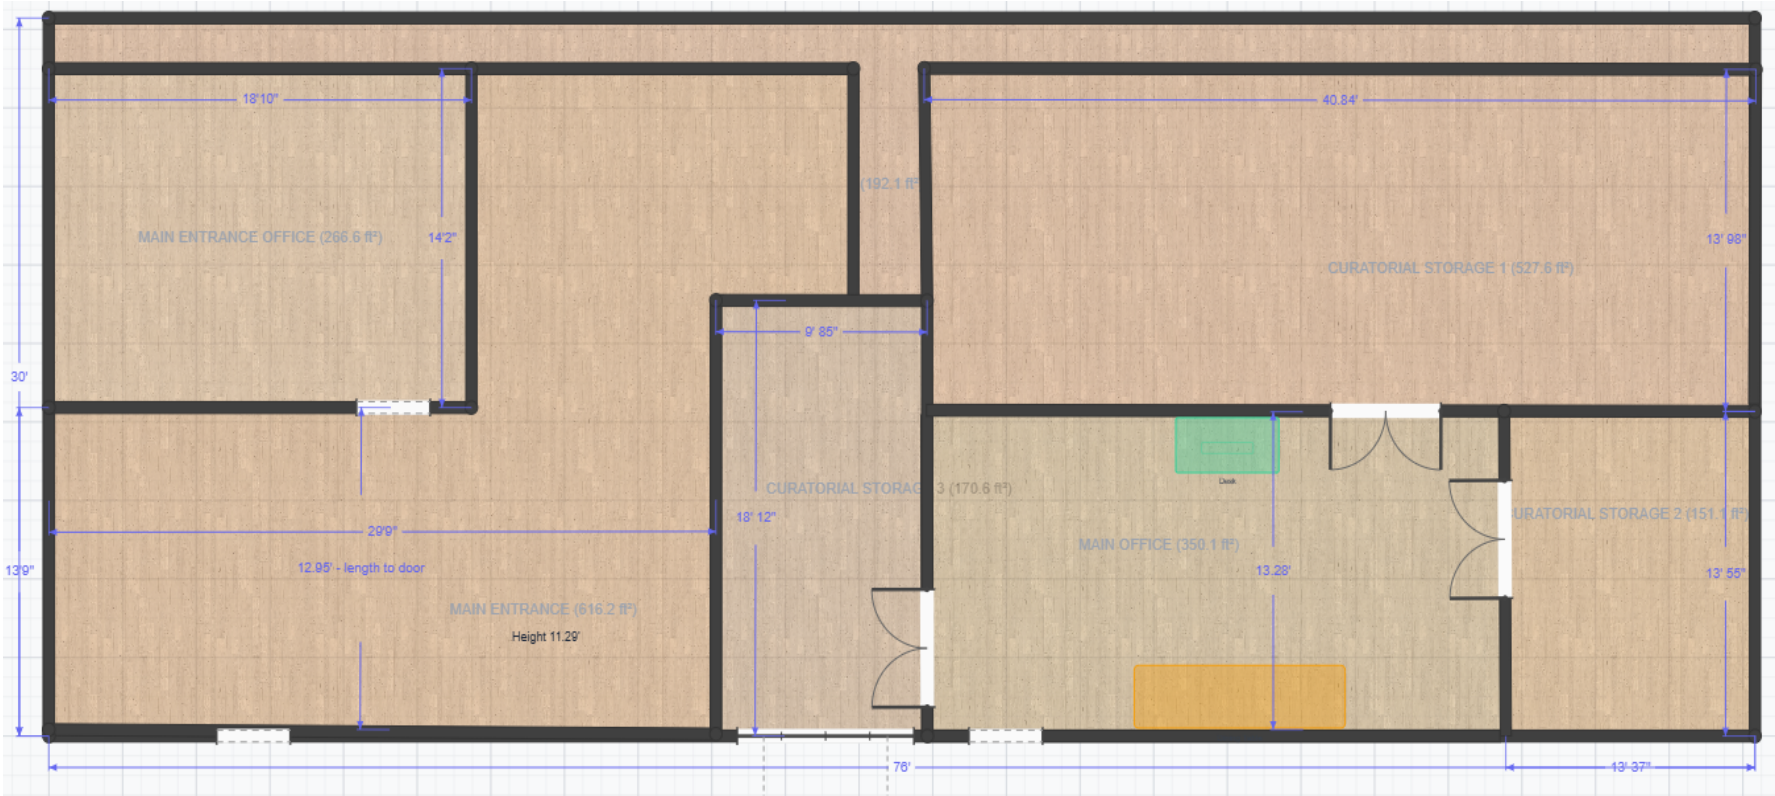

CLIENT, PROPERTY OR OWNER INFORMATION:

2A Lloyd Lane,
Lloyd Harbor, NY

DESIGN CONSULTANT:

 HUNTINGTON AIR CONDITIONING
223 WALL STREET,
#290
HUNTINGTON, NY 11743

CONTRACTOR OR VENDOR:

 HUNTINGTON AIR CONDITIONING
223 WALL STREET,
#290
HUNTINGTON, NY 11743

LEGAL NOTES:

"It is a violation of the state education law for any person, unless he or she is acting under the direction of a licensed professional engineer to alter an item in any way, on this drawing and/or in this specification in any way. If any such item is altered, the altering engineer shall affix to the item his or her seal and the notation 'altered by' followed by his or her signature and the date of such alteration, and a specific description of the alteration."

Any errors and omissions in the drawing are to be checked by the general contractor and relayed to the architect/EOB.

Do not scale drawings.
All work shall comply with the local building code(s) and with requirements of the local AHI.

REV.	DATE	DESCRIPTION

PROJECT NAME:

HVAC Installation
Mechanical / HVAC

SHEET TITLE:

MAIN FLOOR – EXISTING DIMENSIONS

PROJECT NUMBER: -
SCALE: AS NOTED
DRAWN BY: AL GORE 516 220 2220
CHECKED BY: -

KEY PLAN:
M-2

INTERIOR PHOTOS

CLIENT, PROPERTY OR OWNER INFORMATION:

2A Lloyd Lane,
Lloyd Harbor, NY

DESIGN CONSULTANT:



HUNTINGTON AIR CONDITIONING
223 WALL STREET,
#290
HUNTINGTON, NY 11743

CONTRACTOR OR VENDOR:



HUNTINGTON AIR CONDITIONING
223 WALL STREET,
#290
HUNTINGTON, NY 11743

LEGAL NOTES:

"It is aviolation of the state education law for any person, unless he or she is acting under the direction of a licensed professional engineer to alter an item in any way, on this drawing and/or in this specification in any way. If any such item is altered, the altering engineer shall affix to the item his or her seal and the notation "altered by" followed by his or her signature and the date of such alteration, and a specific description of the alteration."


Any errors and omissions in the drawing are to bechecked by the general contractor and relayed to the architect/EOR.

Do not scale drawings.
All work shall comply with the local building code(s) and with requirements of the local AHJ.


MAIN ENTRANCE



MAIN OFFICE

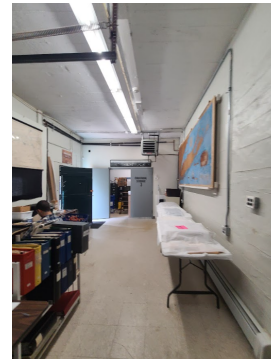

MAIN ENTRANCE OFFICE

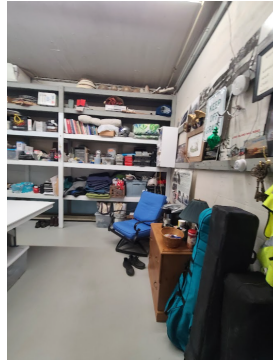

CURATORIAL STORAGE 1



CURATORIAL STORAGE 2



CURATORIAL STORAGE 3



REV.	DATE	DESCRIPTION
------	------	-------------

HVAC Installation
Mechanical / HVAC

SHEET TITLE:

INTERIOR PHOTOS

PROJECT NUMBER:




SCALE:	AS NOTED
DRAWN BY:	AL GORE 516 220 2220
CHECKED BY:	-

KEY PLAN:

M 4

M-4

MAIN FLOOR – 3D OVERVIEW

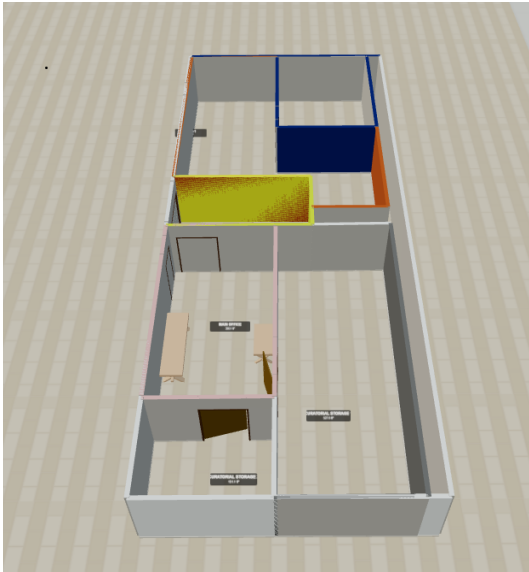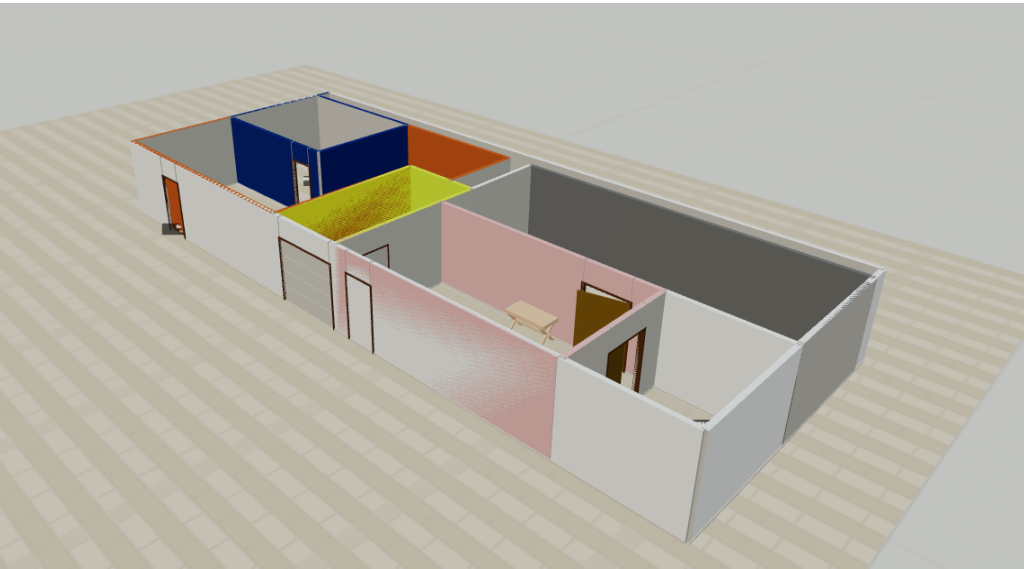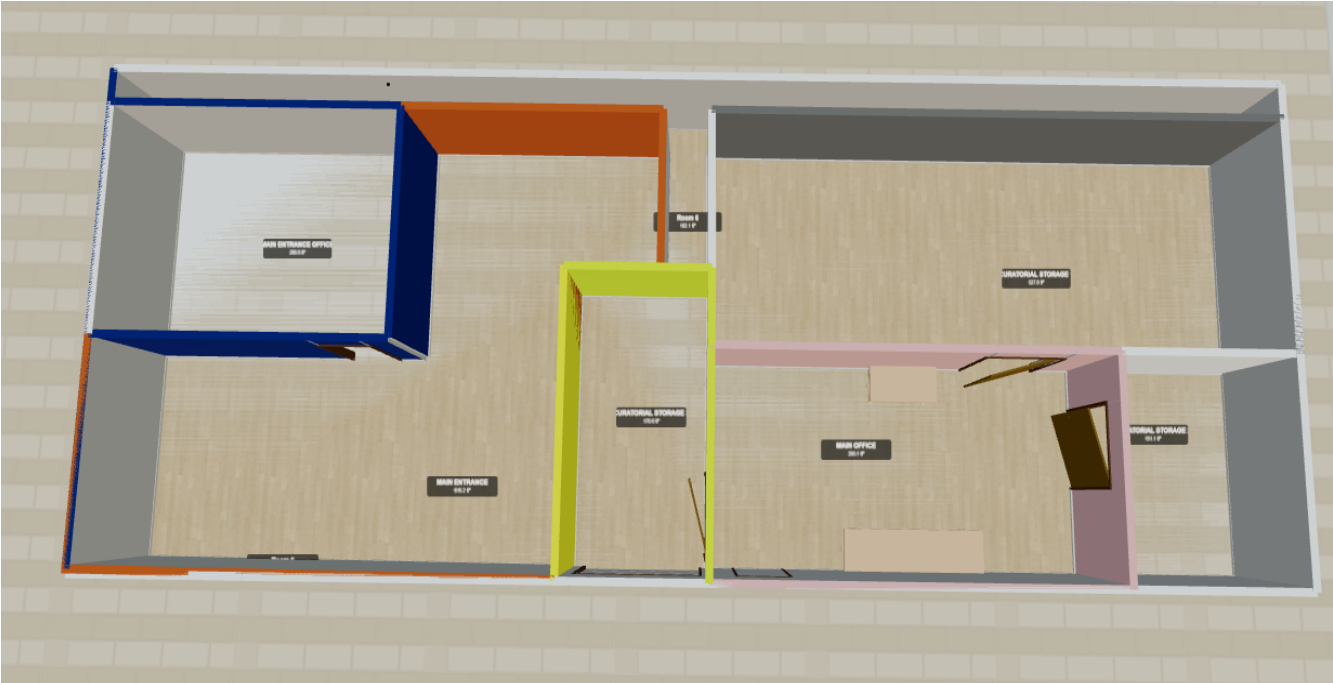

CLIENT, PROPERTY OR OWNER INFORMATION:

2A Lloyd Lane,
Lloyd Harbor, NY

DESIGN CONSULTANT:



HUNTINGTON AIR CONDITIONING
223 WALL STREET,
#290
HUNTINGTON, NY 11743

CONTRACTOR OR VENDOR:



HUNTINGTON AIR CONDITIONING
223 WALL STREET,
#290
HUNTINGTON, NY 11743

LEGAL NOTES:

"It is violation of the state education law for any person, unless he or she is acting under the direction of a licensed professional engineer to alter an item in any way, on this drawing and/or in this specification in any way. If any such item is altered, the altering engineer shall affix to the item his or her seal and the notation 'altered by' followed by his or her signature and the date of such alteration, and a specific description of the alteration."

Any errors and omissions in the drawing are to be checked by the general contractor and relayed to the architect/EGOR.

Do not scale drawings.
All work shall comply with the local building code(s)
and with requirements of the local AHI.

REV.	DATE	DESCRIPTION

PROJECT NAME:

HVAC Installation
Mechanical / HVAC

SHEET TITLE:

MAIN FLOOR – 3D OVERVIEW

PROJECT NUMBER:

SCALE:

DRAWN BY:

CHECKED BY:

-


AS NOTED

AL GORE 516 220 2220

KEY PLAN:

M-3

UPPER BARN – EXISTING DIMENSIONS

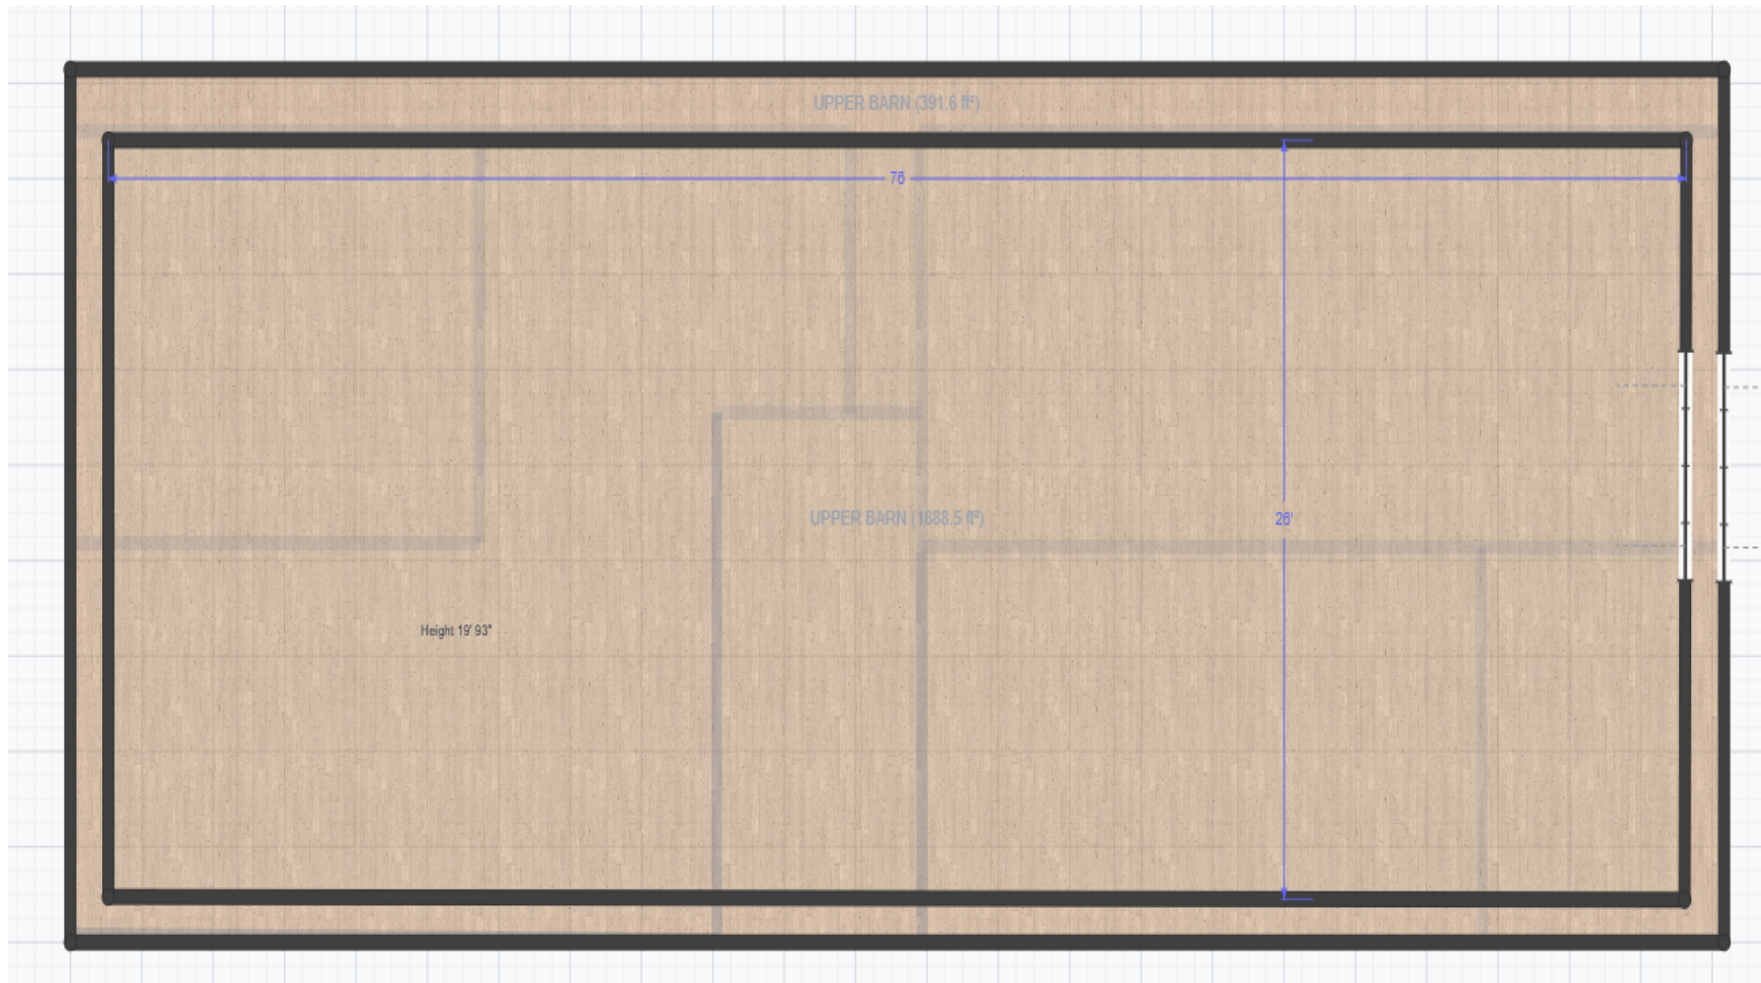

CLIENT, PROPERTY OR OWNER INFORMATION:

2A Lloyd Lane,
Lloyd Harbor, NY

DESIGN CONSULTANT:



HUNTINGTON AIR CONDITIONING
223 WALL STREET,
#290
HUNTINGTON, NY 11743

CONTRACTOR OR VENDOR:



HUNTINGTON AIR CONDITIONING
223 WALL STREET,
#290
HUNTINGTON, NY 11743

LEGAL NOTES:

"It is aviolation of the state education law for any person, unless he or she is acting under the direction of a licensed professional engineer to alter an item in any way, on this drawing and/or in this specification in any way. If any such item is altered, the altering engineer shall affix to the item his or her seal and the notation 'altered by' followed by his or her signature and the date of such alteration, and a specific description of the alteration."

Any errors and omissions in the drawing are to be checked by the general contractor and relayed to the architect/EOR.

Do not scale drawings.
All work shall comply with the local building code(s)
and with requirements of the local AHJ.

REV.	DATE	DESCRIPTION

PROJECT NAME:

HVAC Installation
Mechanical / HVAC

SHEET TITLE:

UPPER BARN – EXISTING DIMENSIONS

PROJECT NUMBER:

SCALE:	AS NOTED
DRAWN BY:	AL GORE 516 220 2220
CHECKED BY:	-

KEY PLAN:

M-5

UPPER BARN – 3D OVERVIEW



CLIENT, PROPERTY OR OWNER INFORMATION:

2A Lloyd Lane,
Lloyd Harbor, NY

DESIGN CONSULTANT:



HUNTINGTON AIR CONDITIONING
223 WALL STREET,
#290
HUNTINGTON, NY 11743

CONTRACTOR OR VENDOR:



HUNTINGTON AIR CONDITIONING
223 WALL STREET,
#290
HUNTINGTON, NY 11743

LEGAL NOTES:

"It is aviolation of the state education law for any person, unless he or she is acting under the direction of a licensed professional engineer to alter an item in any way, on this drawing and/or in this specification in any way. If any such item is altered, the altering engineer shall affix to the item his or her seal and the notation 'altered by' followed by his or her signature and the date of such alteration, and a specific description of the alteration."

Any errors and omissions in the drawing are to bechecked by the general contractor and relayed to the architect/EGOR.

Do not scale drawings.
All work shall comply with the local building code(s)
and with requirements of the local AHI.

REV.	DATE	DESCRIPTION

PROJECT NAME:

HVAC Installation
Mechanical / HVAC

SHEET TITLE:

UPPER BARN – EXISTING DIMENSIONS

PROJECT NUMBER:

-

SCALE:

AS NOTED

DRAWN BY:

AL GORE 516 220 2220

CHECKED BY:

-

KEY PLAN:

M-6